



U:\21347001\05_report_deliv\drawings_design\cad_fig_2020_vmp_investigation\21377001\1vmp-04

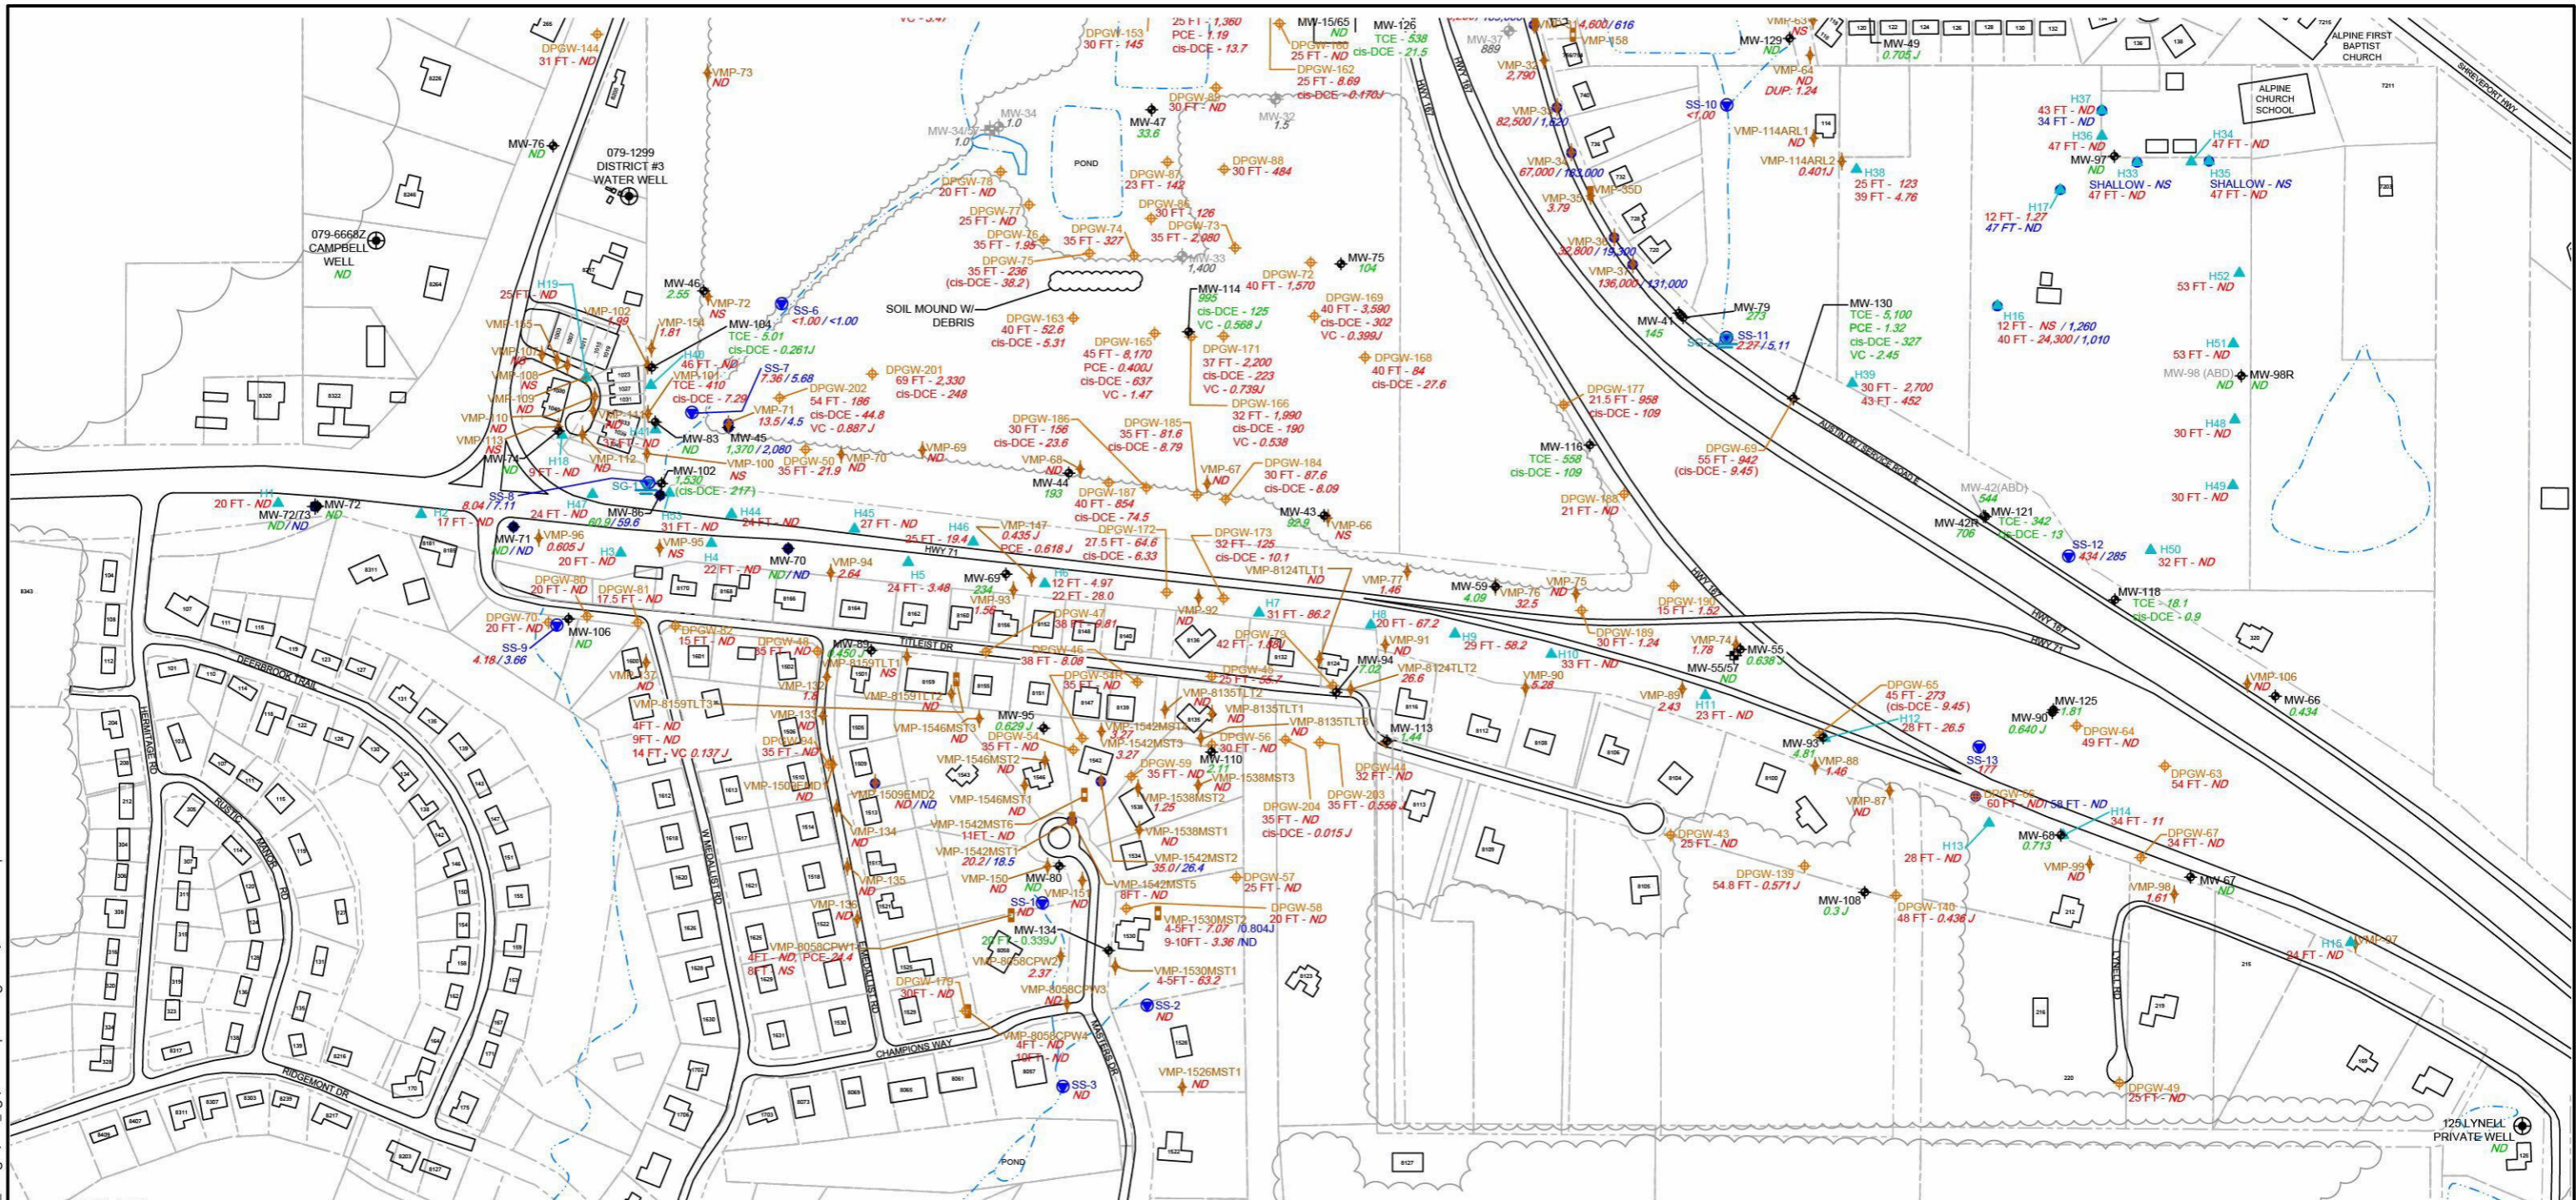

LEGEND

- | | | | |
|--|---|--|--|
| <ul style="list-style-type: none"> MONITORING WELL LOCATION (PRE 2020) MONITORING WELL LOCATION (2020) REGISTERED/UNREGISTERED WATER WELL LOCATION (OOS)= OUT OF SERVICE EXISTING VAPOR MONITORING POINT VAPOR MONITORING POINT (5 FEET BGS) | <ul style="list-style-type: none"> VAPOR MONITORING POINT (3 FEET BGS) PROPOSED VAPOR MONITORING POINT PROPOSED MULTI-LEVEL VAPOR MONITORING POINT PROPOSED MONITORING WELL PROPOSED DEEP MONITORING WELL HYDROPUNCH LOCATION | <ul style="list-style-type: none"> PROPOSED TEMPORARY MONITORING WELL LOCATION TEMPORARY MONITORING WELL LOCATION SURFACE SOIL SAMPLE LOCATION FINAL LOCATION TO BE DETERMINED STAFF GAUGE | <ul style="list-style-type: none"> 1.00 VMP TCE RESULT ($\mu\text{g}/\text{m}^3$) ND NOT DETECTED ABOVE REPORTING LIMIT NS NOT SAMPLED SECOND SAMPLE COLLECTED AT LOCATION 1.00 VMP TCE RESULT ($\mu\text{g}/\text{m}^3$) OF SECOND SAMPLE 1.00 MONITORING WELL TCE RESULT ($\mu\text{g}/\text{L}$) |
|--|---|--|--|

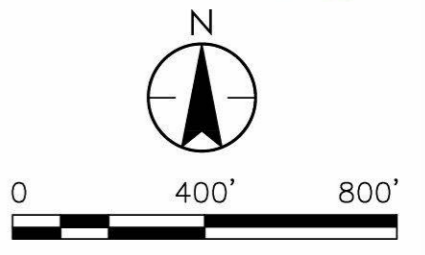

NOTES

1. ALL VAPOR MONITORING POINT TO BE INSTALLED TO A DEPTH OF 5 FEET BELOW GROUND SURFACE (BGS)
2. TRAFFIC PROTECTION SHALL BE PERFORMED CONSISTENT WITH PREVIOUS WORK.
3. A PRIVATE UTILITY LOCATING COMPANY SHALL CLEAR EACH PROPOSED LOCATION

DRAFT
FOR DISCUSSION PURPOSES ONLY.
CONTAINS PRELIMINARY
NON-VALIDATED DATA

Client/Project
8011 Shreveport Highway
Pineville, Louisiana

Project No.
213470011

Title
GROUNDWATER AND SOIL VAPOR
SAMPLING LOCATIONS
TCE RESULTS
TIMBER TRAILS SUBDIVISION AREA

5/11/2021



Stantec Consulting Services Inc.
 1060 Andrew Drive Suite 140
 West Chester PA 19380-5602
 Tel: (610) 840-2500
 www.stantec.com